

# TCT 2009

September 21-26, 2009  
 Moscone Convention Center  
 San Francisco, CA  
 South Halls A-C



139 Campanelli Drive  
 Middleborough, MA 02346  
 Phone: 508.946.8500  
 Fax: 508.923.1409


Account Executive: Vicky Bassett

Revision Date: 09.16.09

Rev. # 37

Drawn By: Jissel Jerez

Scale: Fit to Page

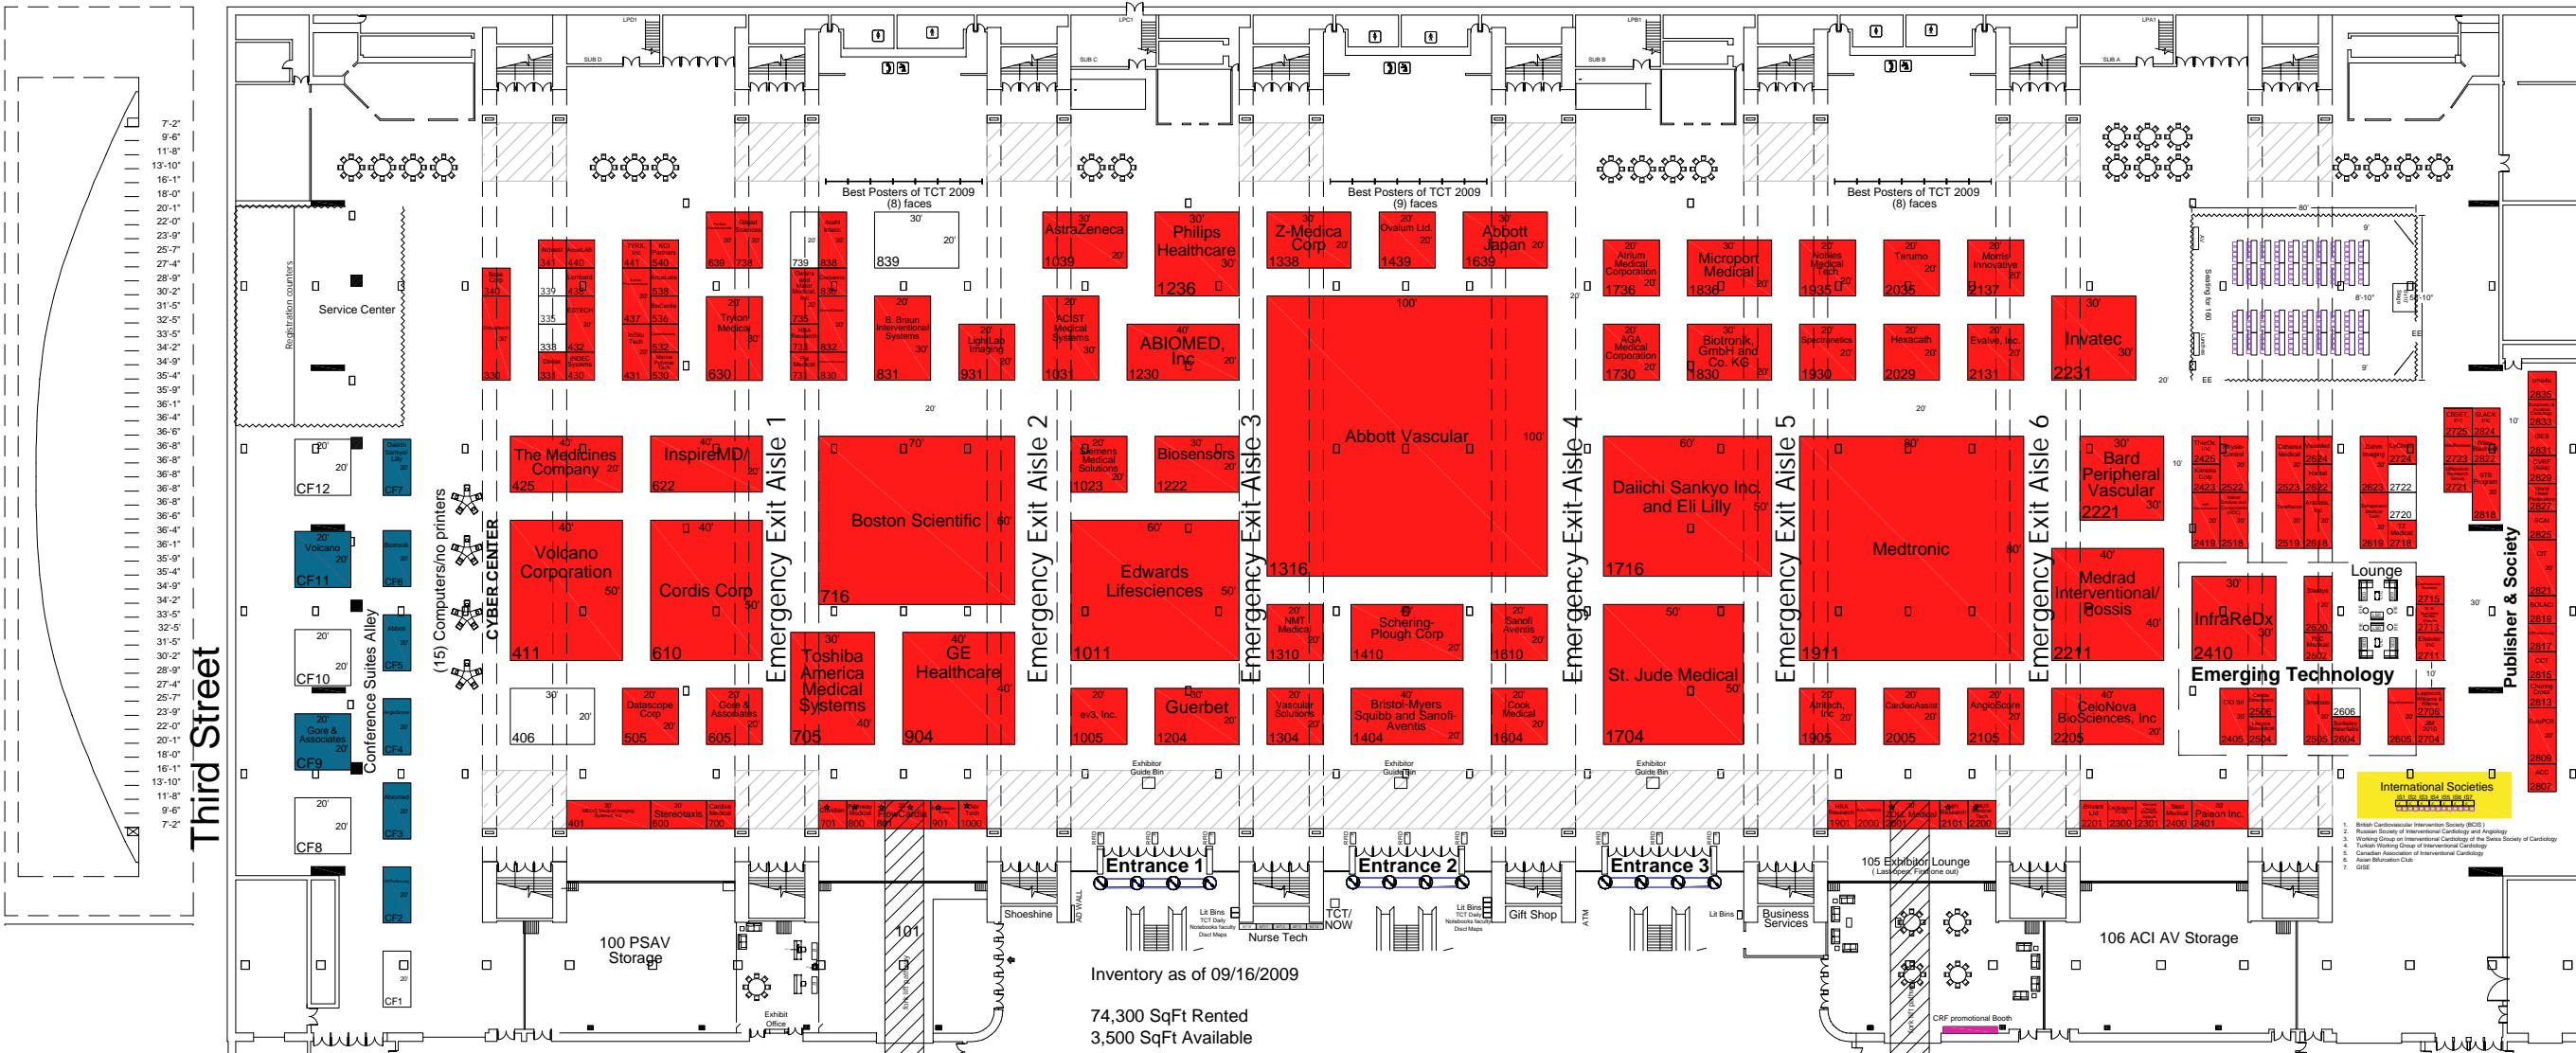


Inventory as of 09/16/2009

74,300 SqFt Rented  
 3,500 SqFt Available

Dimension	Size	Qty	SqFt	Rented	Available
10'x10'	100	67	6,700	60	7
10'x20'	200	35	7,000	33	2
10'x30'	300	2	600	2	0
20'x20'	400	26	10,400	23	3
20'x30'	600	12	7,200	10	2
20'x40'	800	6	4,800	6	0
30'x30'	900	4	3,600	4	0
30'x40'	1,200	1	1,200	1	0
40'x40'	1,600	2	3,200	2	0
40'x50'	2,000	2	4,000	2	0
50'x50'	2,500	1	2,500	1	0
50'x60'	3,000	2	6,000	2	0
60'x70'	4,200	1	4,200	1	0
80'x80'	6,400	1	6,400	1	0
100'x100'	10,000	1	10,000	1	0
<b>Totals:</b>		<b>163</b>	<b>77,800</b>	<b>149</b>	<b>14</b>

☆ = Last In/First Out booths

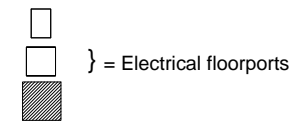

■ = SOLD BOOTHS

\*This floor plan is subject to fire marshal approval.

**Disclaimer**  
 Every effort has been made to ensure the accuracy of all information contained on this floor plan. However no warranties, either expressed or implied are made with respect to this floor plan. If the location of building columns, utilities or other architectural components of the facility is a consideration in the construction or usage of an exhibit, it is the sole responsibility of the exhibitor to physically inspect the facility to verify all dimensions and locations.